


THURSDAY POOLS

Cathedral 1636

Depth: 3'-8" to 5'-8"

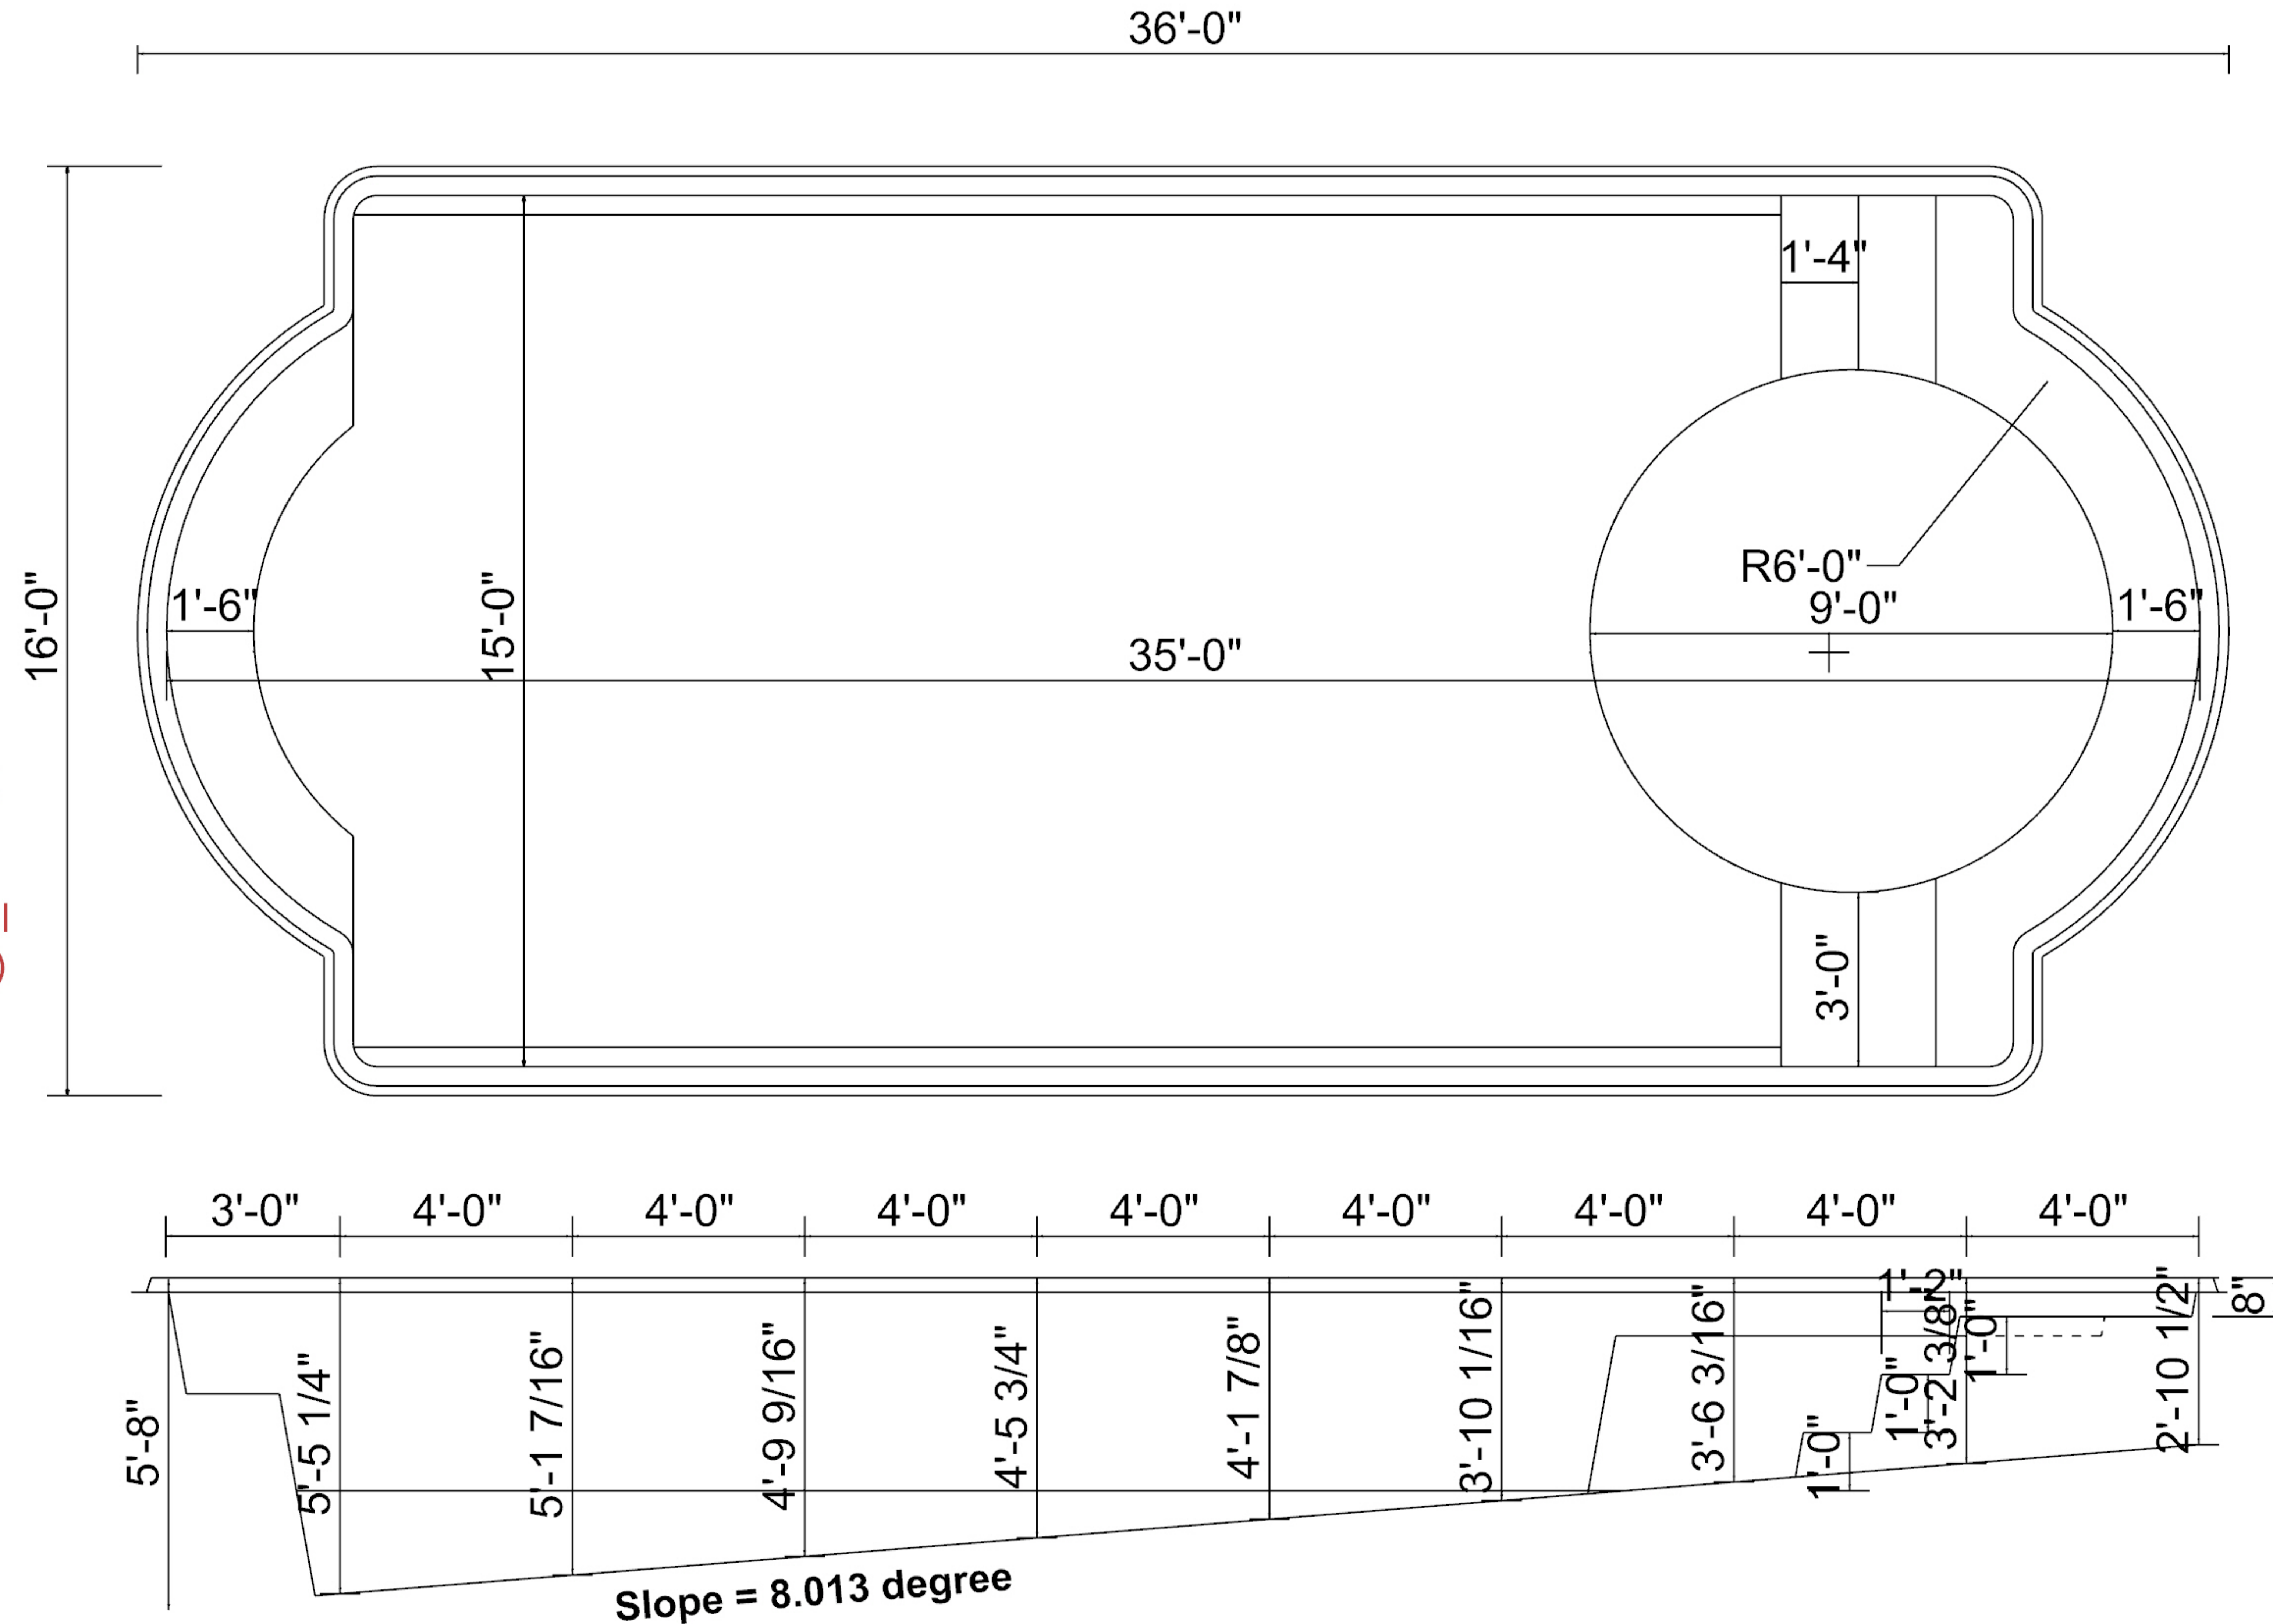

Typical Overdig
approx 1'
If using FPA
(Fiberglass Pool
Anchor System)
20" to 24"

(Add approx 1/4" for fiberglass floor thickness)

NON DIVING POOL

THURSDAY POOLS LLC

your weekend starts early with us . . .
840 Commerce Parkway
Fortville, Indiana 46040
Note: for technical help please call Thursday Pools LLC at
Toll Free (877) 929-POOL (7665)
Local (317) 973-0200

SPECIFICATIONS:	
Volume:	11,500 gal (est)
Weight:	2,800 lbs (est)
Area:	480 sq. ft. (est)
Perimeter:	106' (est)
SCALE:	

CONTROL	
Meets Input Criteria	WHK 6/14/17
Confirmed Act Dim	WHK 8/24/18
Confirmed Dig Specs	

POOL NAME:	Cathedral 1636
OWNER:	
ADDRESS:	
POOL DEALER:	

To be filled out by Thursday Pools LLC	
Date:	8/24/18
Job No.	
File No.	
Revision No. 01	

PLEASE SEE GENERAL CONSTRUCTION AND RECOMMENDED INSTALLATION NOTES

General Tolerance +/- 1/2"